


NO.	REVISION	DATE

BRUNSWICK COUNTY
45 COURTHOUSE DRIVE
BOLIVIA, NORTH CAROLINA
28442

FILE NO.	W-15
DATE:	
PLOT SCALE:	1 = 1

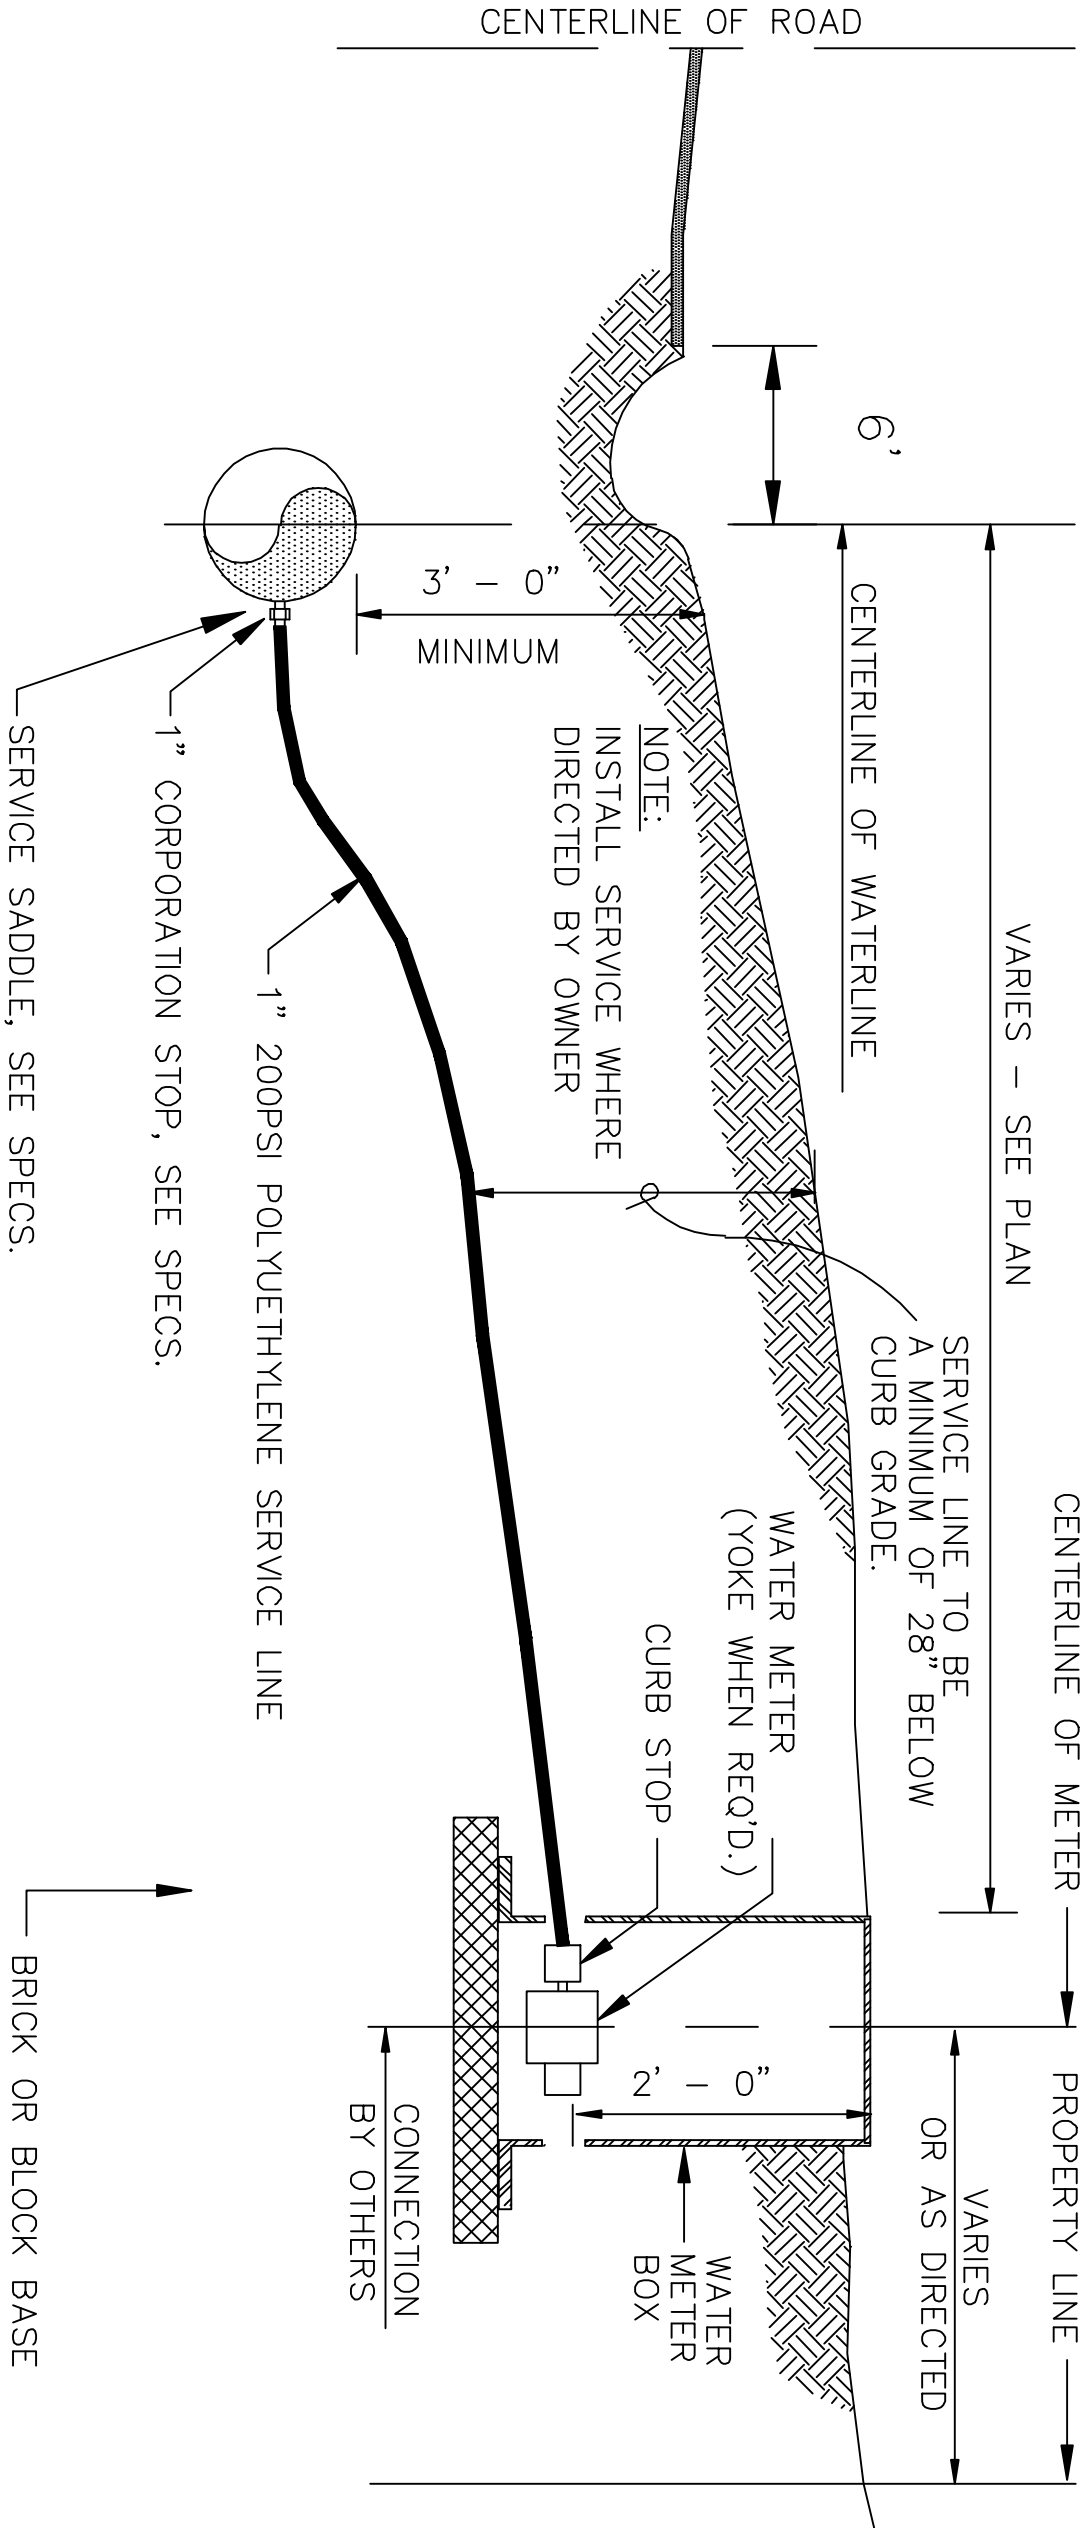

DETAIL - 1 INCH WATER SERVICE

NOT TO SCALE